



Drawing No.: SD101_P1
Date: 06.04.2018
Scale: 1:10000@A3

Site Masterplan Existing Condition
MORVEN PARK RECREATION GROUND

Preliminary

Level 1 - 57 George Street - Langston 7250
Level 1 - 664 Burke Road - Camberwell 3124


Ph: (03) 8331 8888
Fh: (03) 9423 4500
looparch.com.au

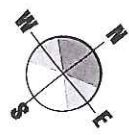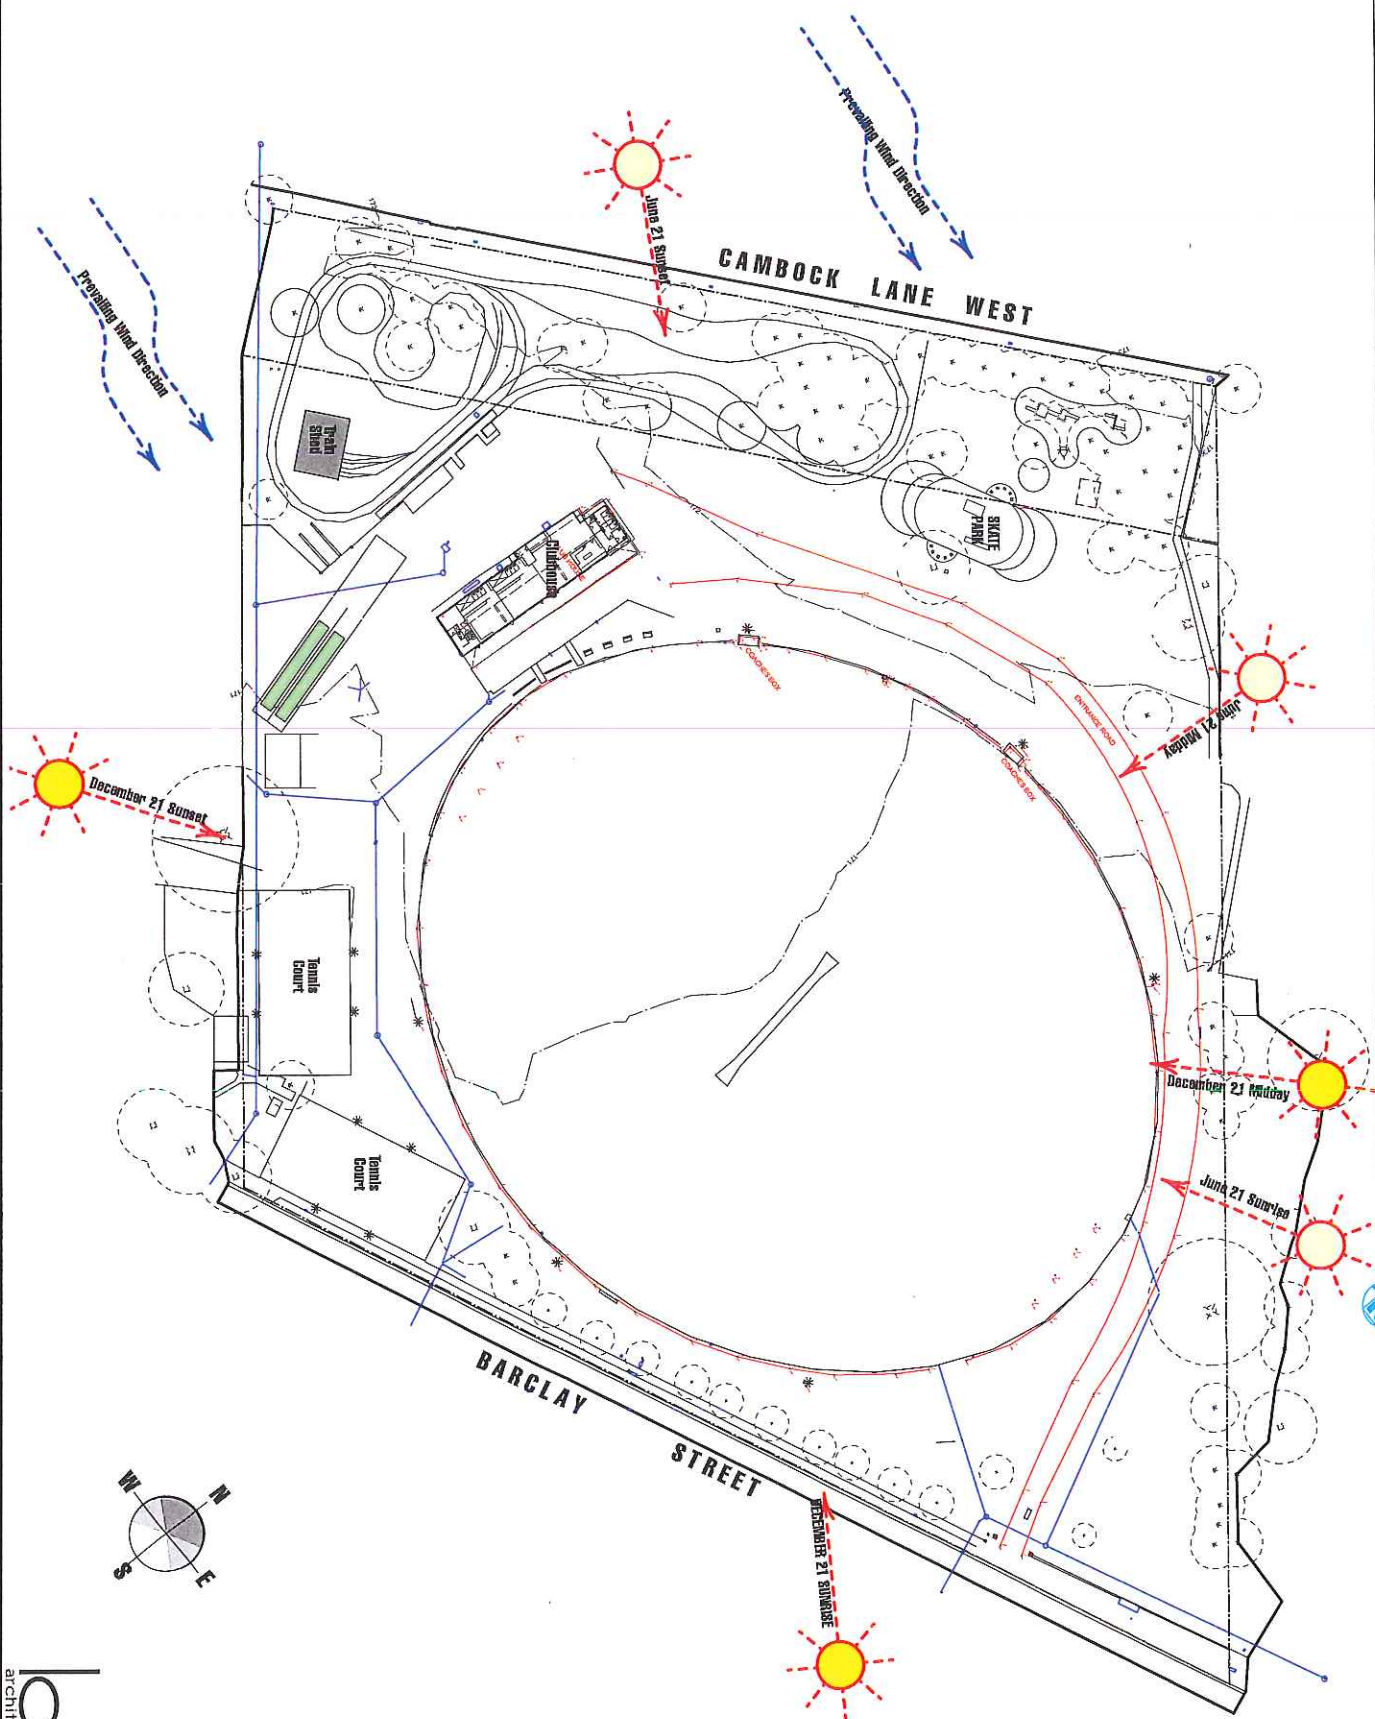

Existing
condition



architecture

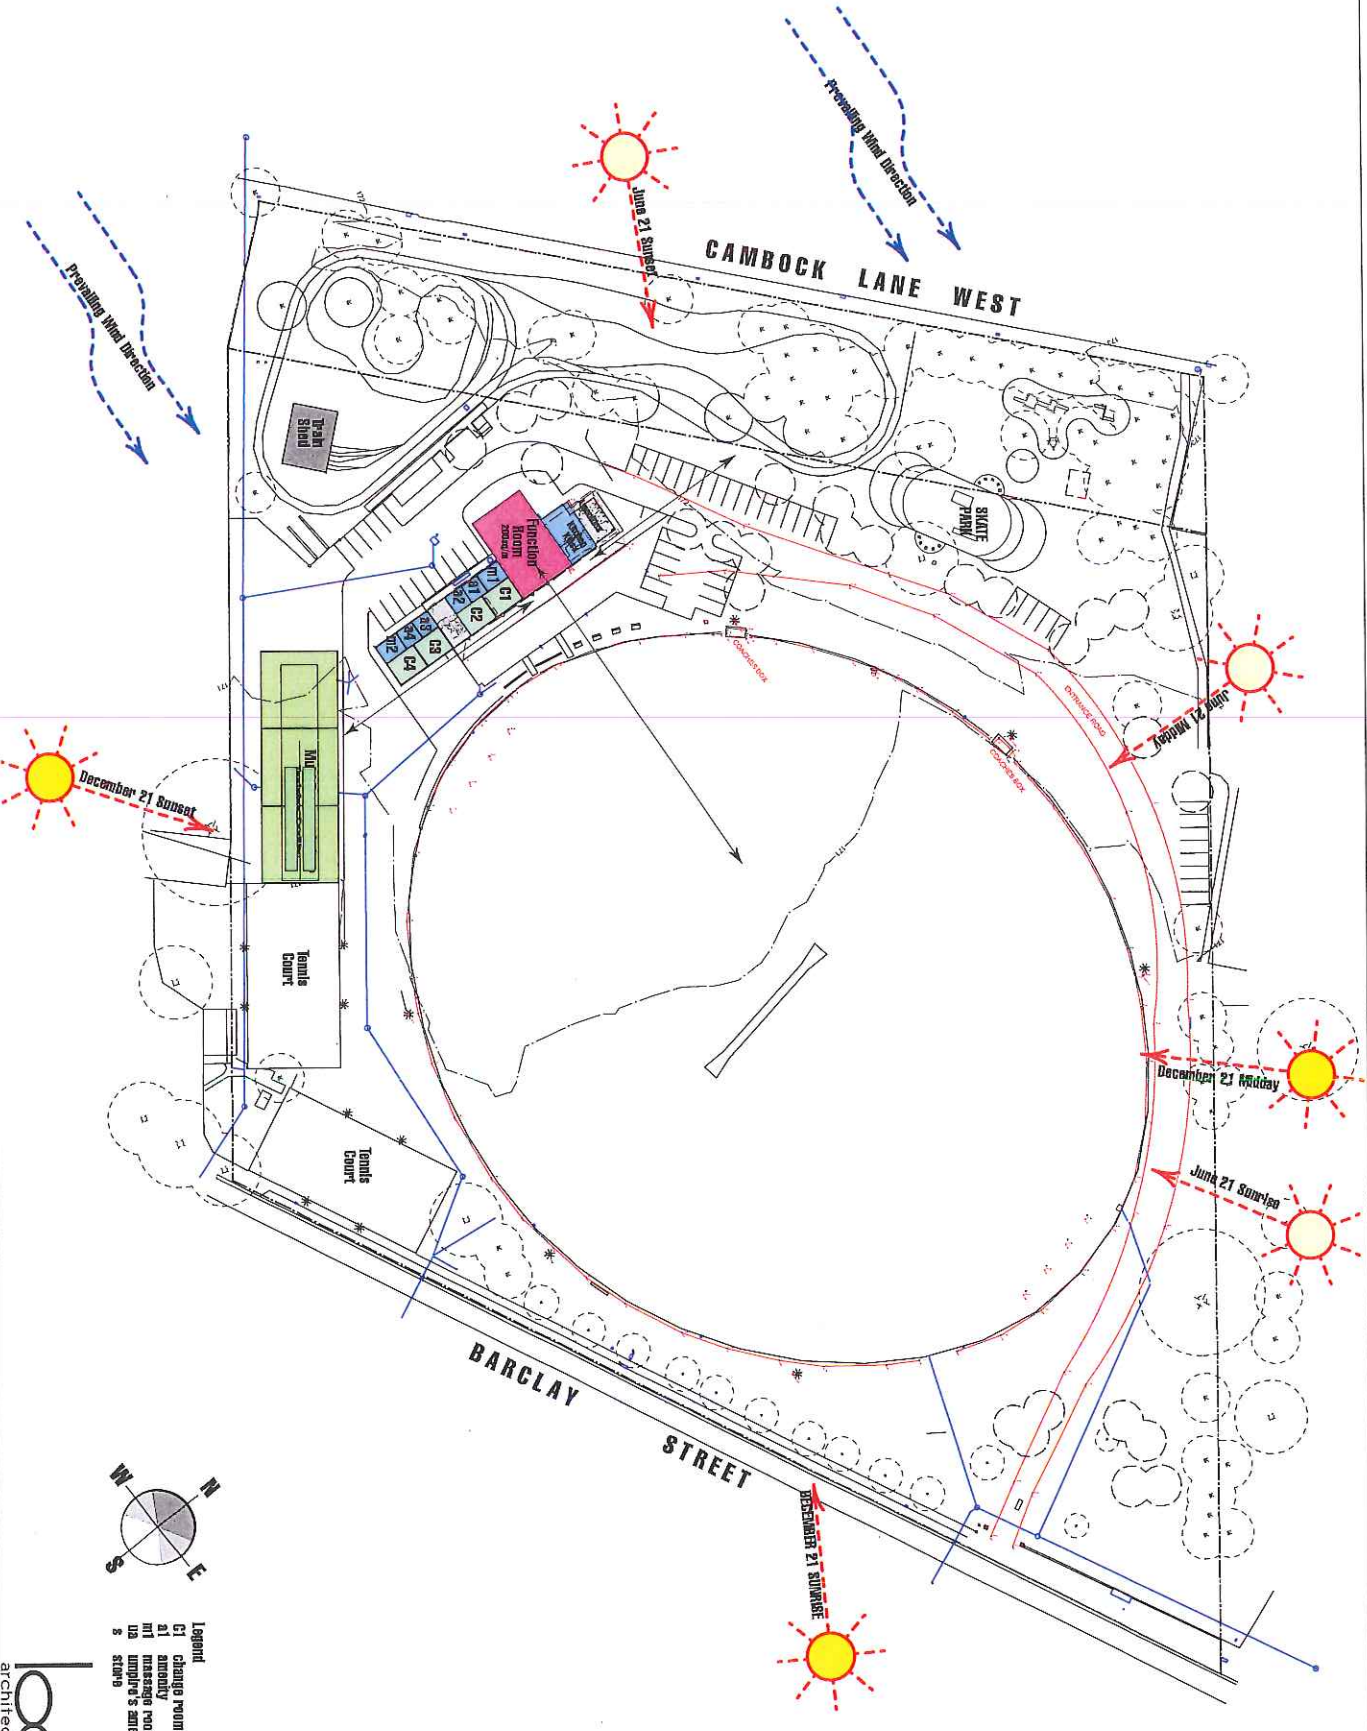


Option 1

Site Masterplan Option Two
 MORVEN PARK RECREATION GROUND

Preliminary

Level 1 - 57 George Street - Launceston T250
 Level 1 - 664 Burke Road - Camberville 3124

loop architecture
 looparch.com.au

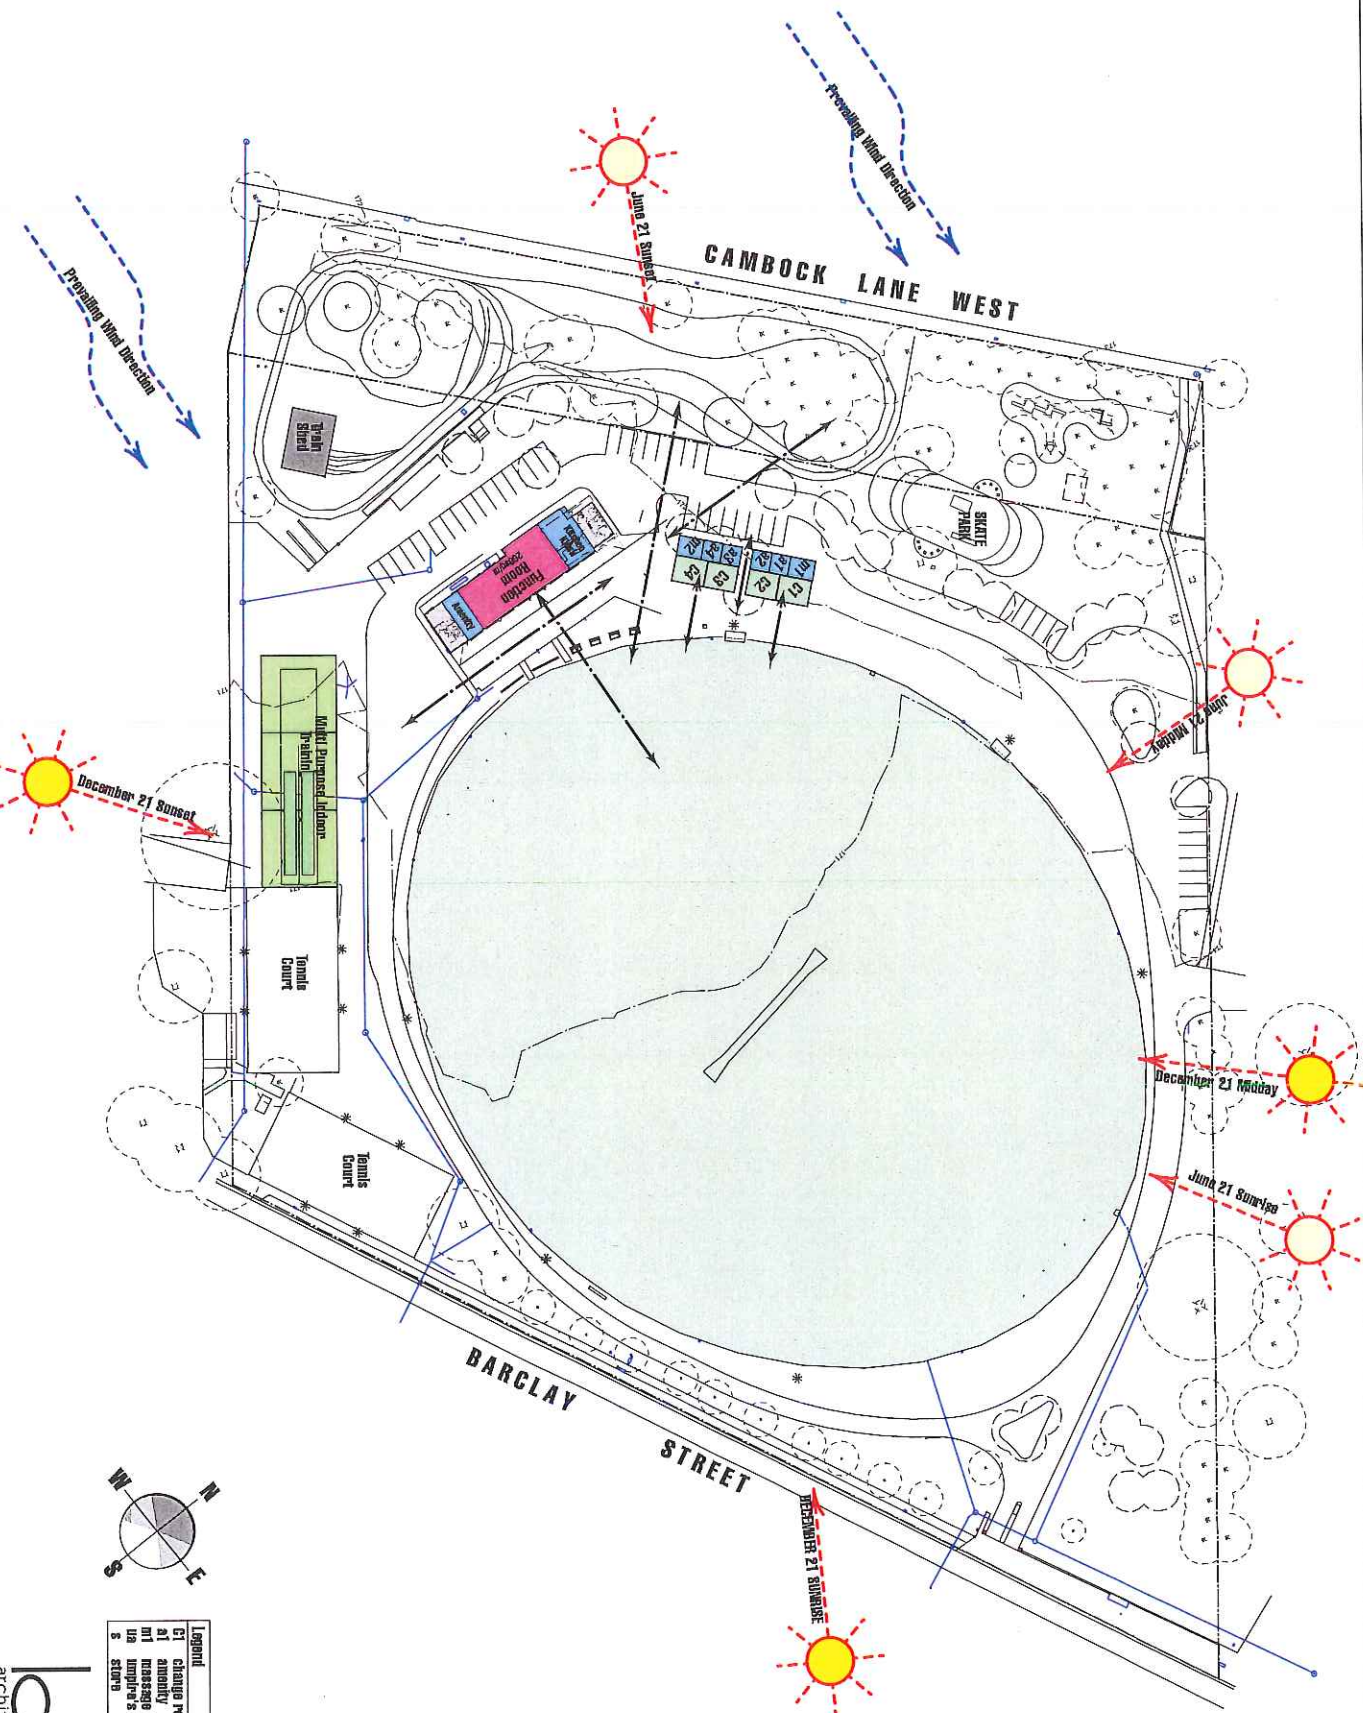

Legend	
CT	change room
AT	amenity
MT	massage room
US	user's amenity
S	steps




Option 2

Drawing No.: SD104 P2
Date: 06.04.2018
Scale: 1:1000@A3


Site Masterplan Option Three
MORVEN PARK RECREATION GROUND

Preliminary

Level 1 - 57 George Street - Launceston 7250 Ph: (03) 9331 9488
Level 1 - 654 Burke Road - Cammerveil 5124 Ph: (03) 9429 9000

 


Legend	
cr	change room
at	amenity
mt	massage room
ua	university's amenity
s	store

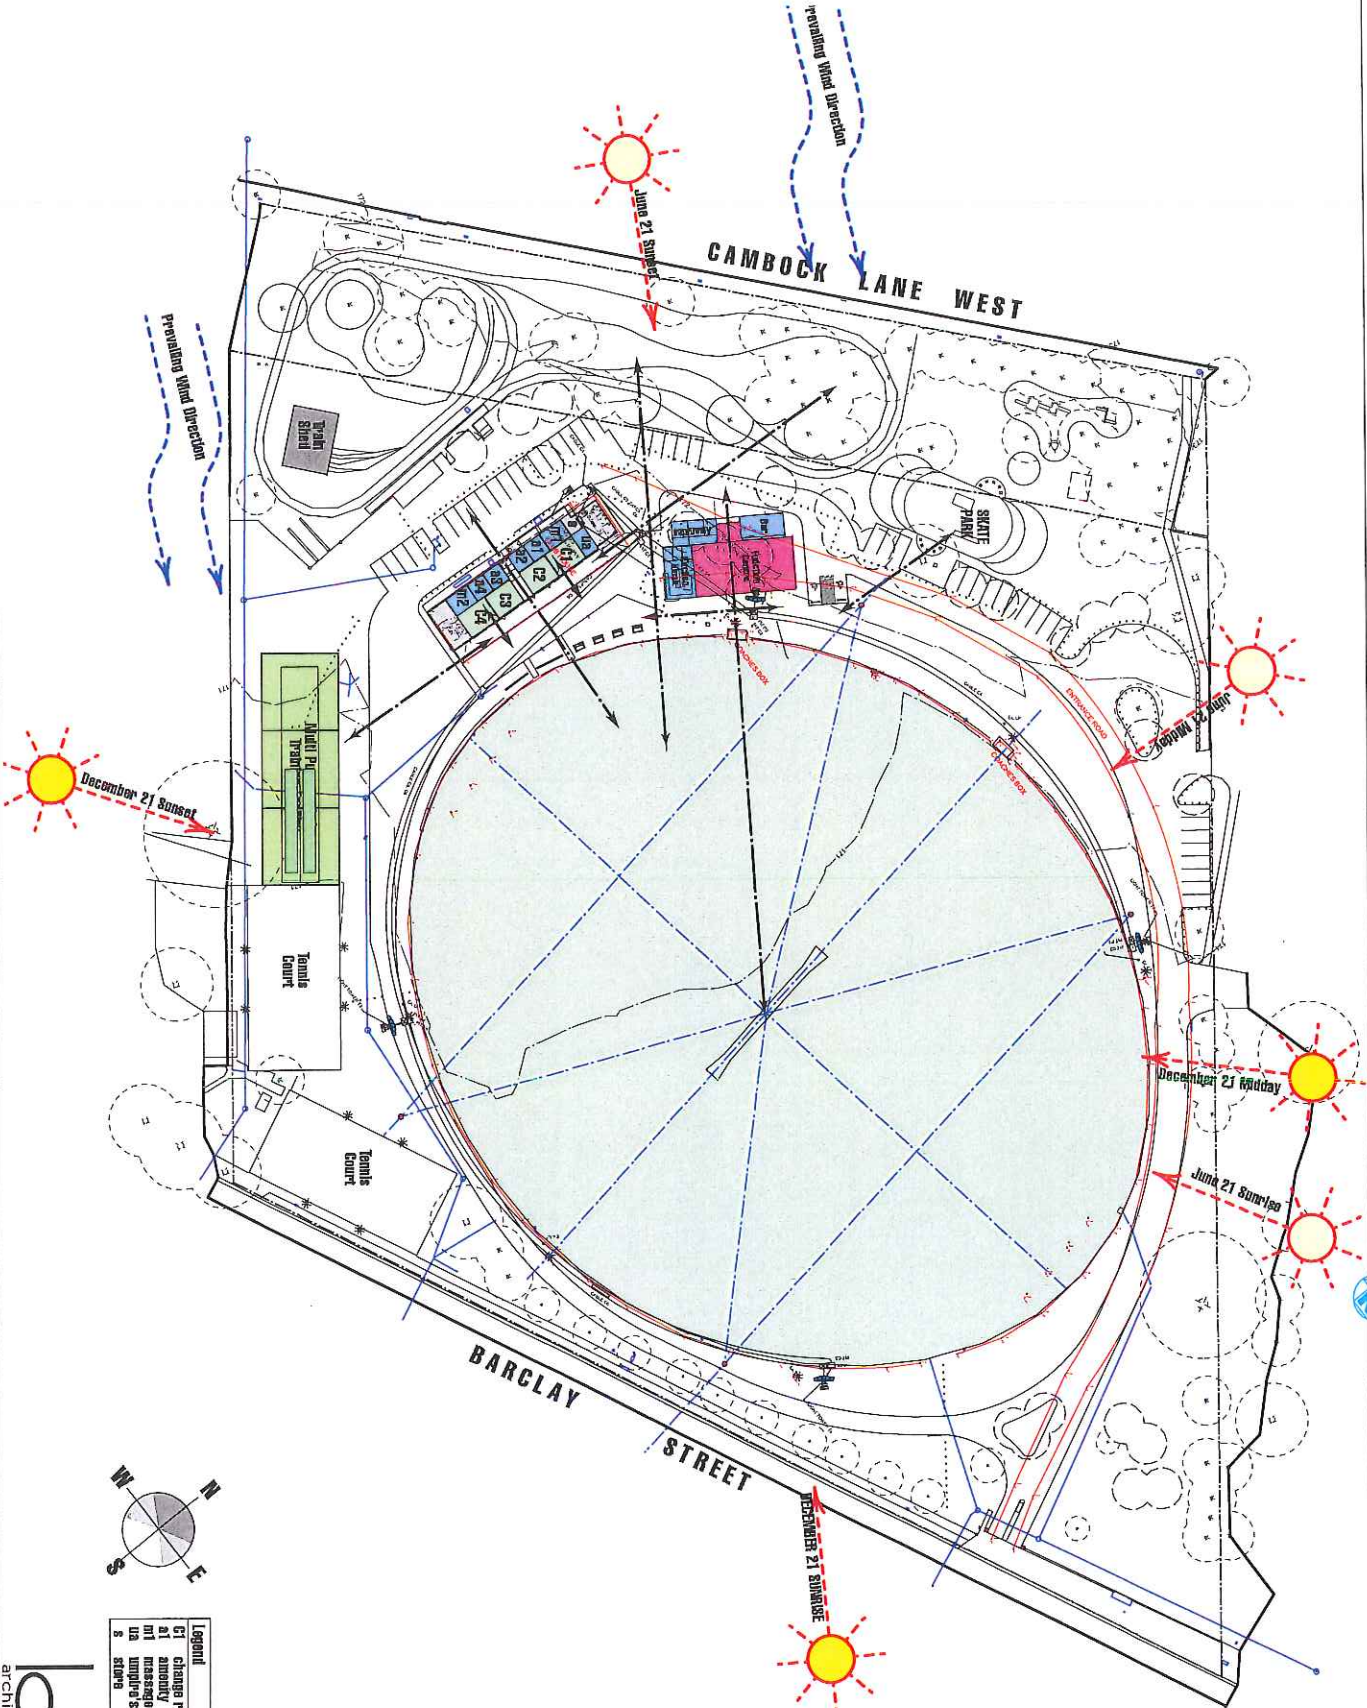


Option 3

1-92

 


June 21 Sunset

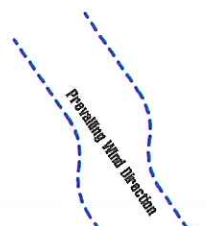


Propagating Wind Direction

First Floor Stage 2:
Function Centre /
Kitchen / Amenities

CAMBOCK LANE WEST

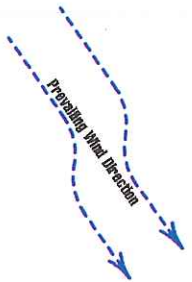

Propagating Wind Direction

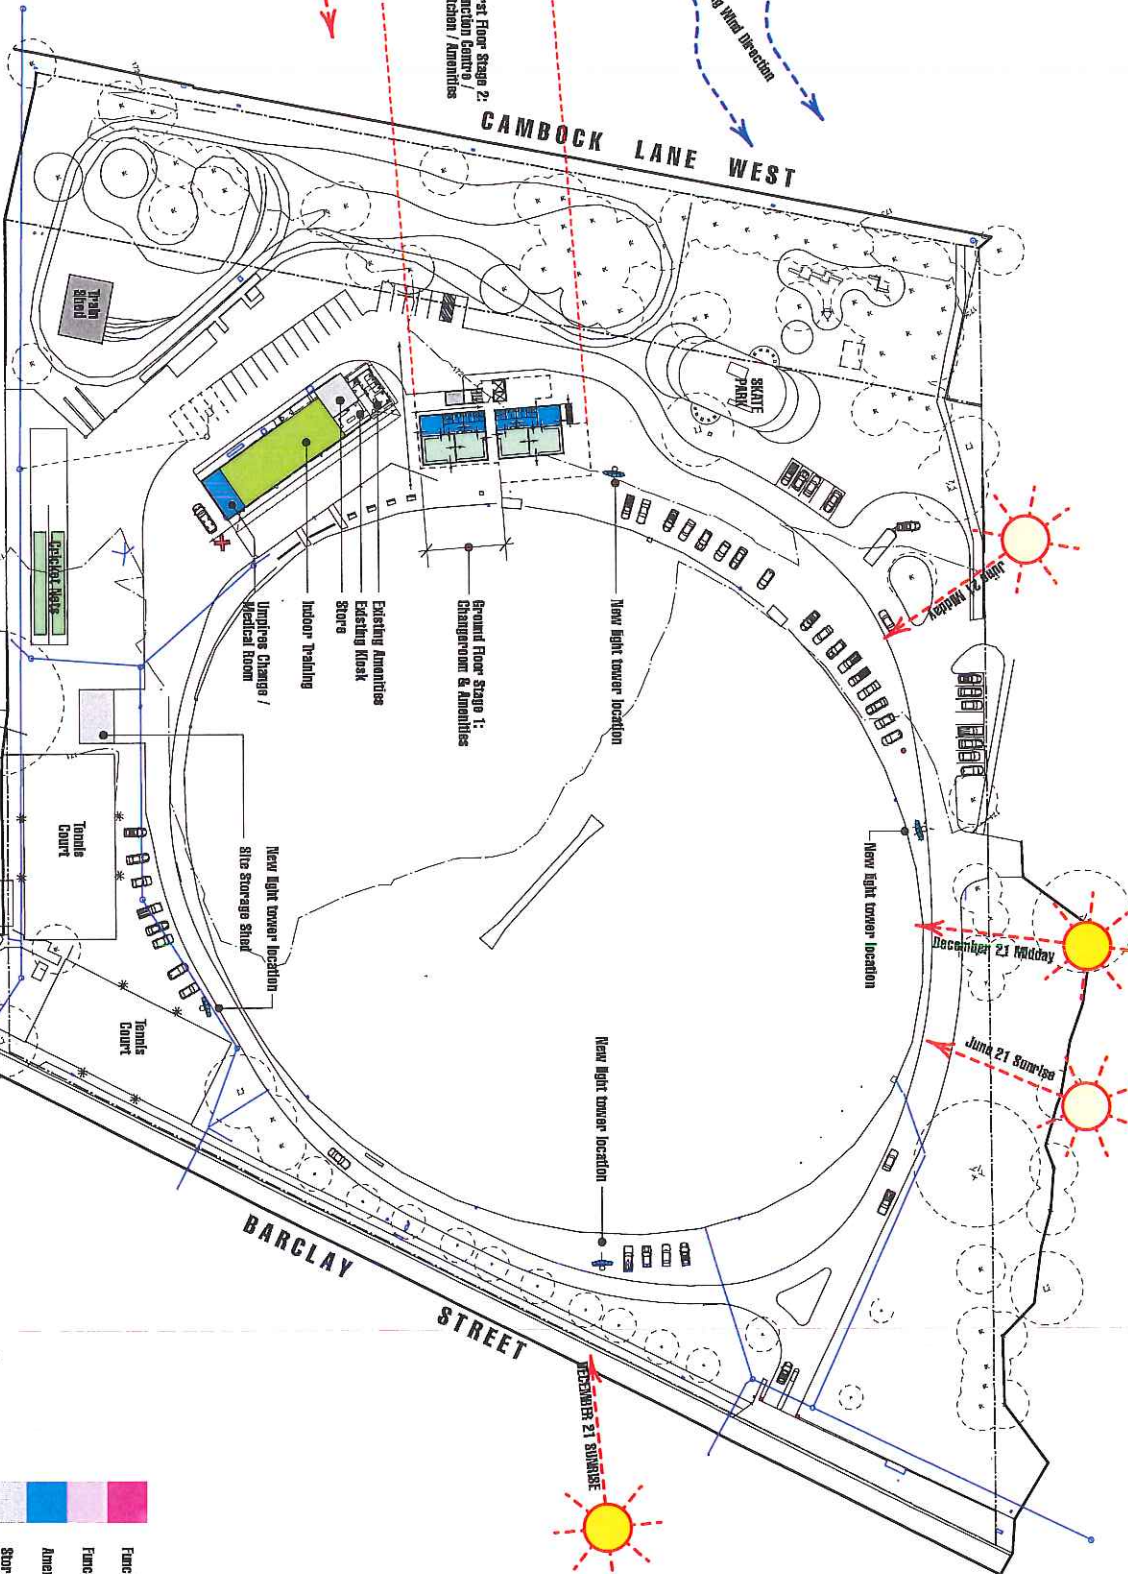

June 21 Midday



December 21 Midday



June 21 Sunrise



December 21 Sunrise

BARCLAY STREET

Option 4



- Function Centre
- Function Centre Deck
- Amenities
- Storage
- Change Room
- Indoor Training



Architecture

Level 1 - 57 George Street - Linnecoston, 7250 Ph: (08) 8331 8438
Level 1 - 654 Burke Road - Camberwell 3124 Ph: (03) 9429 4600
looparch.com.au

Drawing No.: SD105-P1
Date: 06/04/2018
Scale: 1:1000@A3


Site Masterplan Option Four
MORVEN PARK RECREATION GROUND

Preliminary



Drawing No.: SD106.P1
 Date: 06.04.2018
 Scale: 1:200 @ A3

**Stage 2
 First Floor Plan Function Centre**
 1:200 @ A3

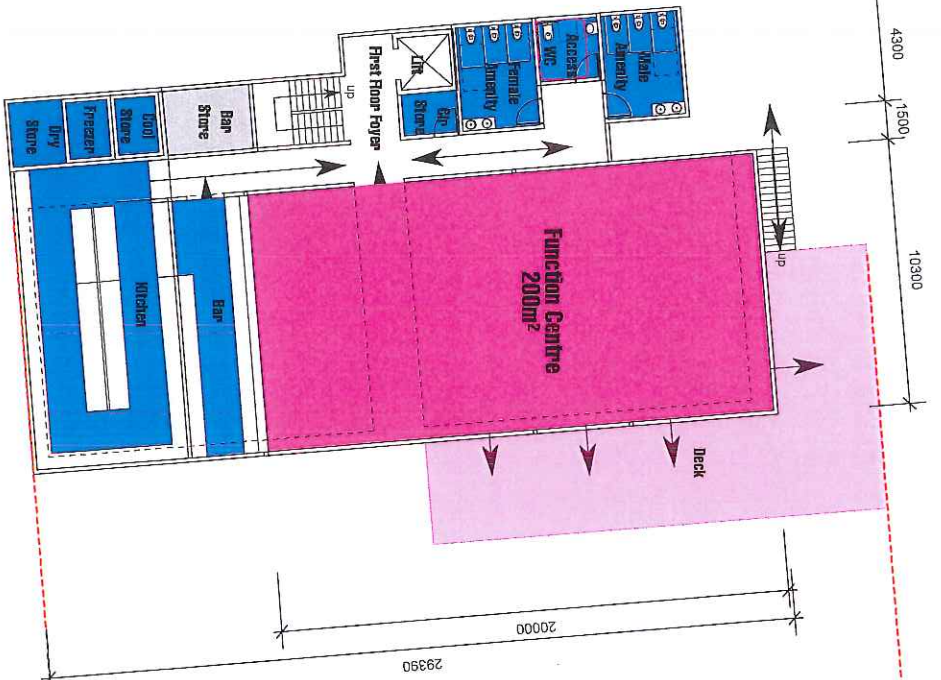

**Stage 1
 Ground Floor Change Rooms
 / Amenities**
 1:200 @ A3



Option 4
 detail

Option Four
 MORVEN PARK RECREATION GROUND

Preliminary

Level 1 - 57 George Street - Linnecoon 7280 Ph: (03) 9331 8488
 Level 1 - 664 Burke Road - Camberwell 3124 Ph: (03) 9429 4600

loop architecture
 looparch.com.au