


Issue ID	Revision ID	Description	Date

PROJECT: New BBQ Shelter  
 ADDRESS: Train Park, Perth  
 CLIENT: Northern Midlands Council

drawing: SITE PLAN  
 scale: 1:200 @ A3  
 date: 26.11.19  
 dxg #: A01 -

7/58 WILLIAM STREET  
 LAUNCESTON, TAS 7290  
 phone: 03 6334 4899  
 email: admin@demmanstudio  
 www: demman.studio



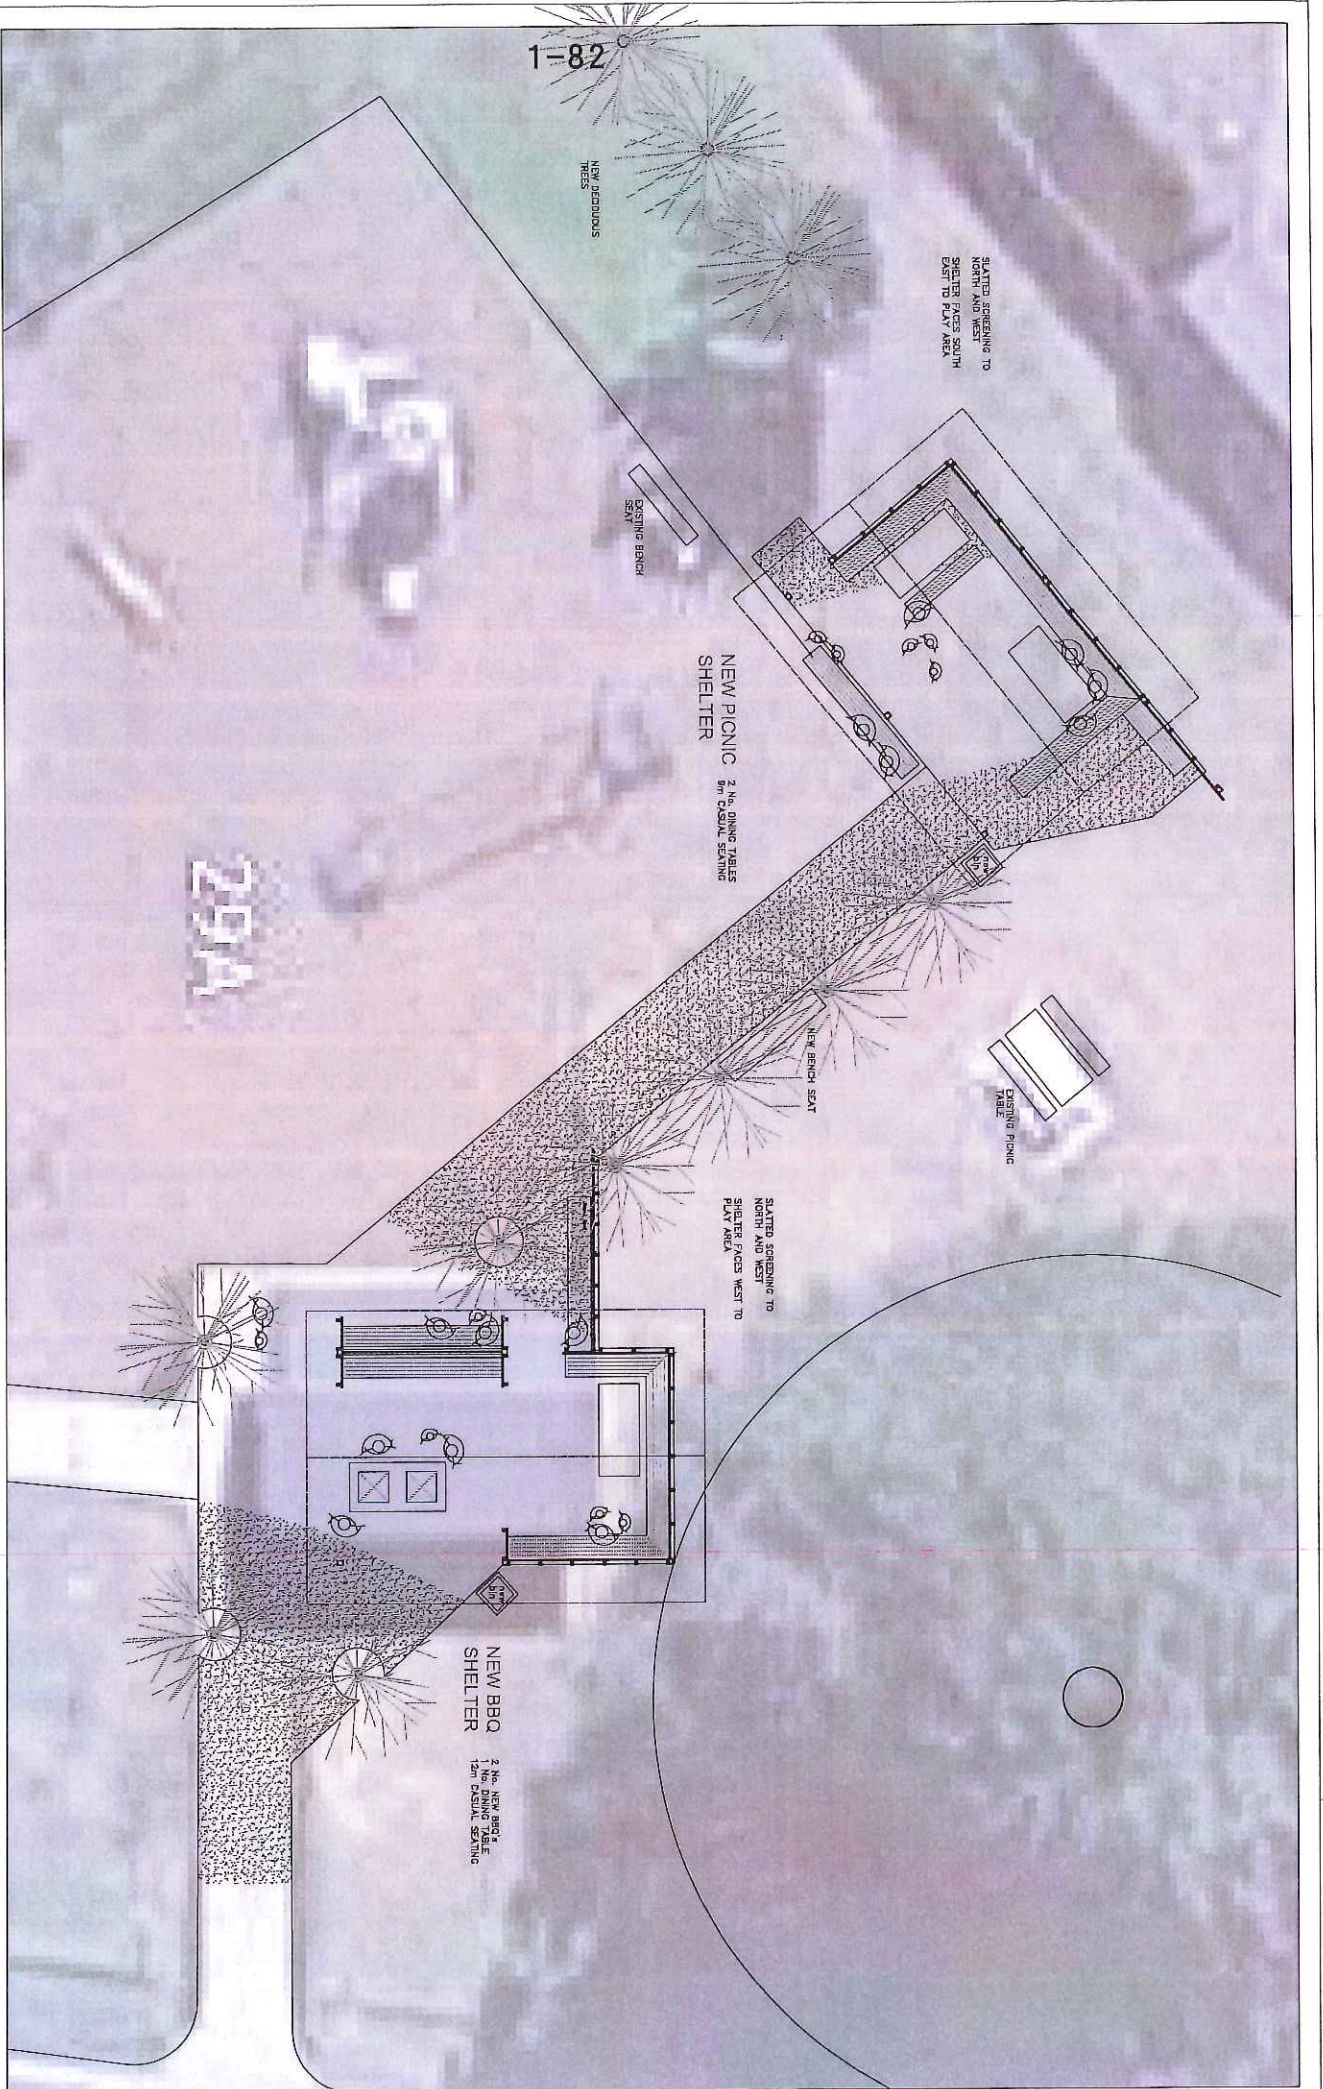

Issue ID	Revision ID	Description	Date

PROJECT: New BBQ Shelter  
 ADDRESS: Train Park, Perth  
 CLIENT: Northern Midlands Council


drawing: GENERAL ARRANGEMENT  
 scale: 1:100 @ A3  
 date: 26.11.19

7.159 WILLIAM STREET  
 LAKE CHARLES NSW 480  
 phone: 02 5334 4899  
 email: admin@damma.studio  
 www: damma.studio

dlg #: A02 -




NEW BBQ SHELTER  
PLAN

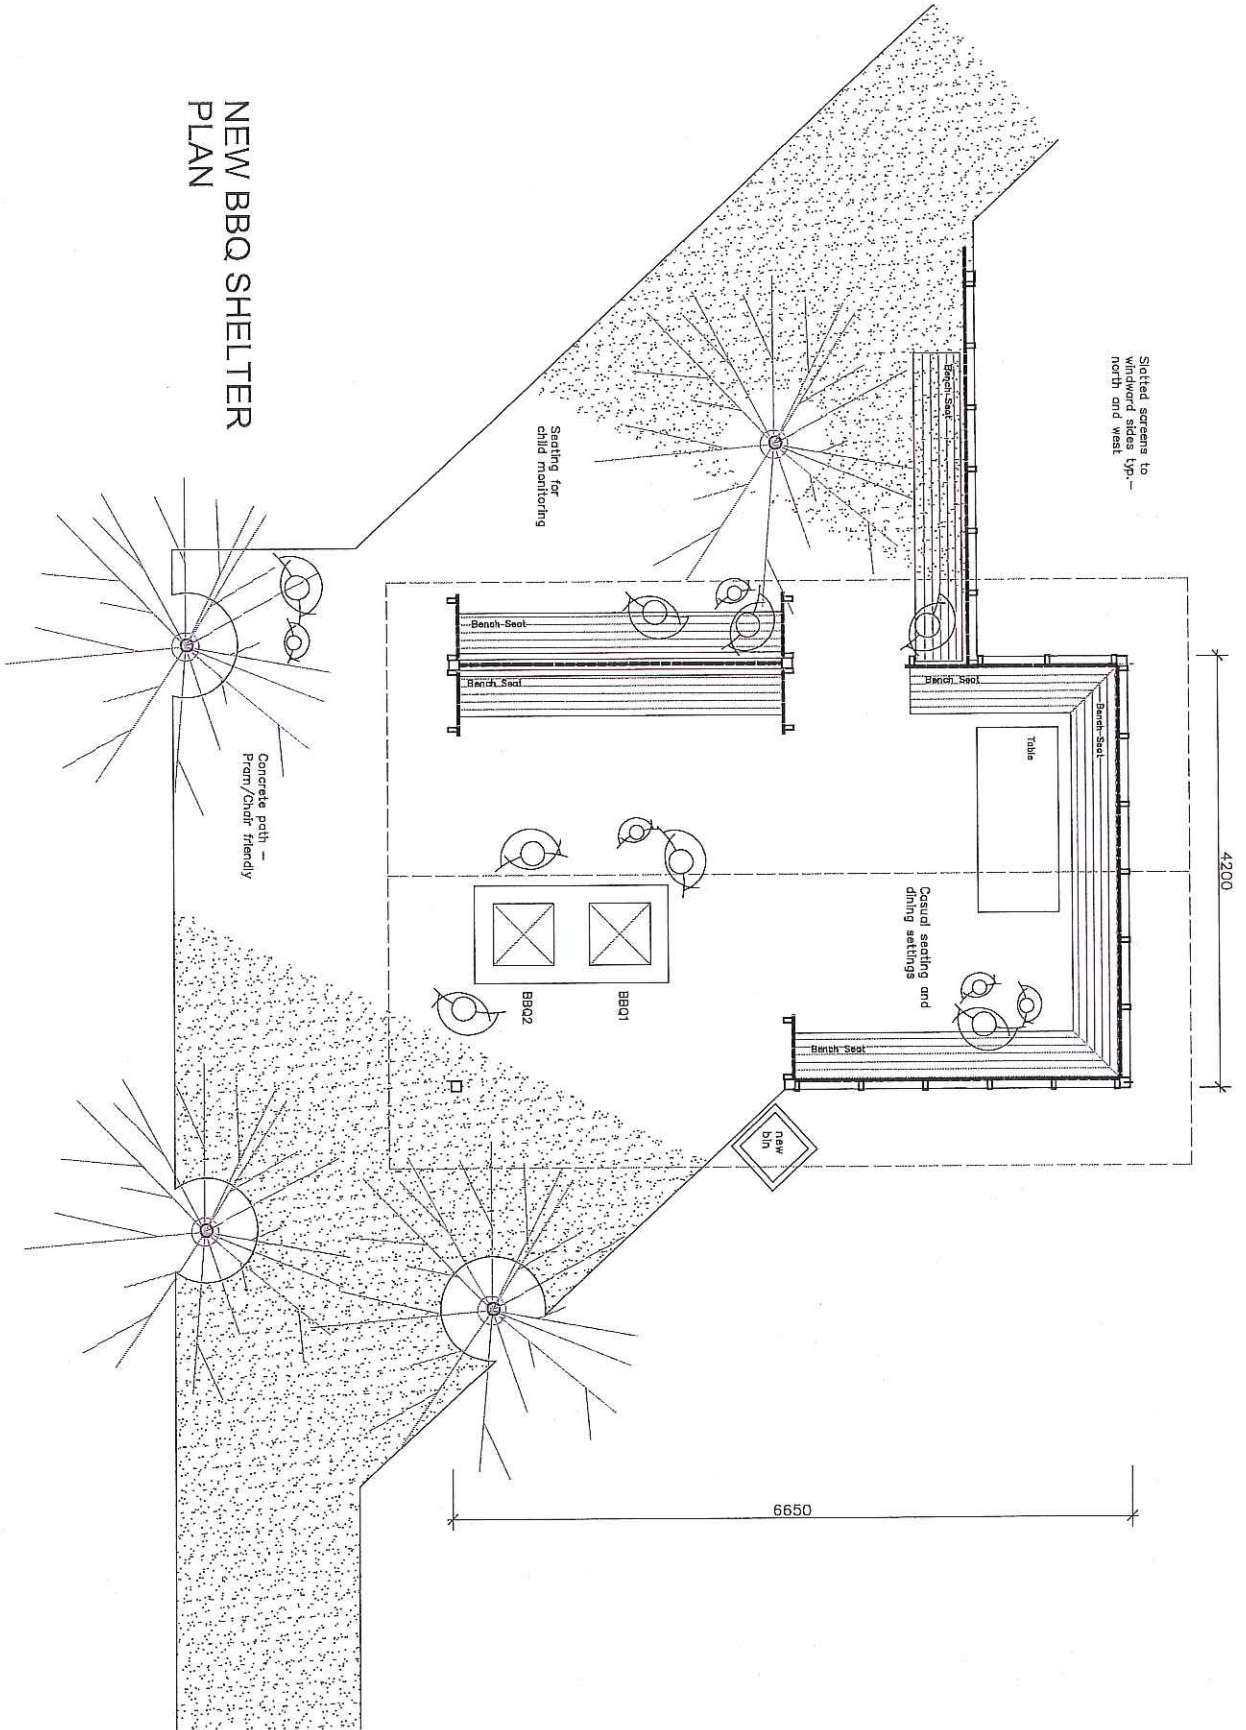

Issue ID	Revision ID	Description	Date

PROJECT: New BBQ Shelter  
 ADDRESS: Train Park, Perth  
 CLIENT: Northern Midlands Council

drawing: PLAN - BBQ SHELTER  
 scale: 1:50 @ A3  
 date: 26.11.19  
 drawing: 7/50 WILLIAM STREET  
 LAUNCESTON, TAS 7250  
 phone: 03 6334 4889  
 email: nrmr@denmanstudio.com.au  
 www: denmanstudio.com.au  
 dwg #: A03 -

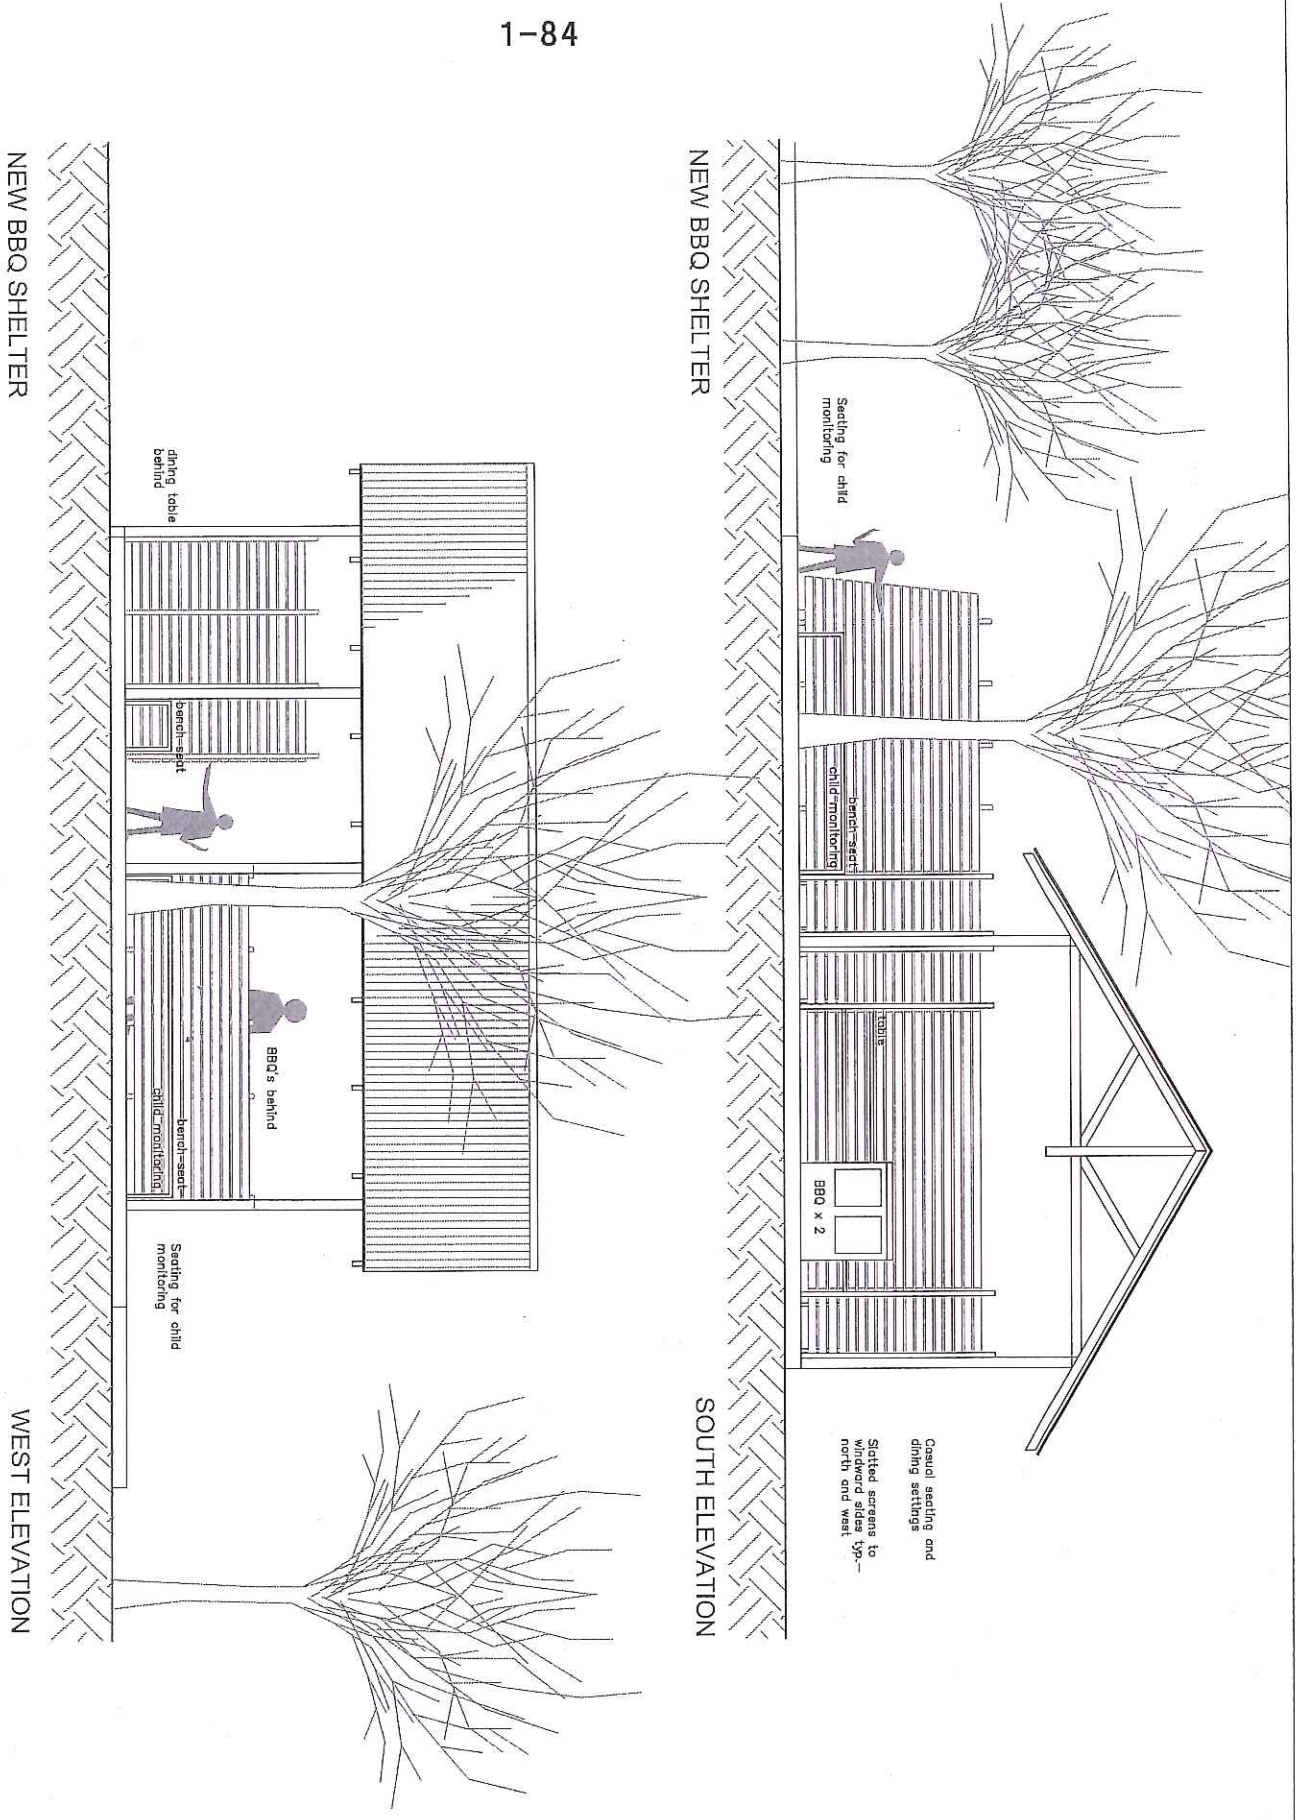


Issue ID	Revision ID	Description	Date

PROJECT: New BBQ Shelter  
 ADDRESS: Train Park, Perth  
 CLIENT: Northern Midlands Council

drawing: ELEVATIONS - BBQ SHELTER  
 DATE: 15/07/23  
 26.11.19  
 7/28 WILLIAM STREET  
 LAUNCESTON TAS 7290  
 TEL: 0813 937 111  
 email: admin@demmonstudio.com.au  
 www: demmonstudio.com.au



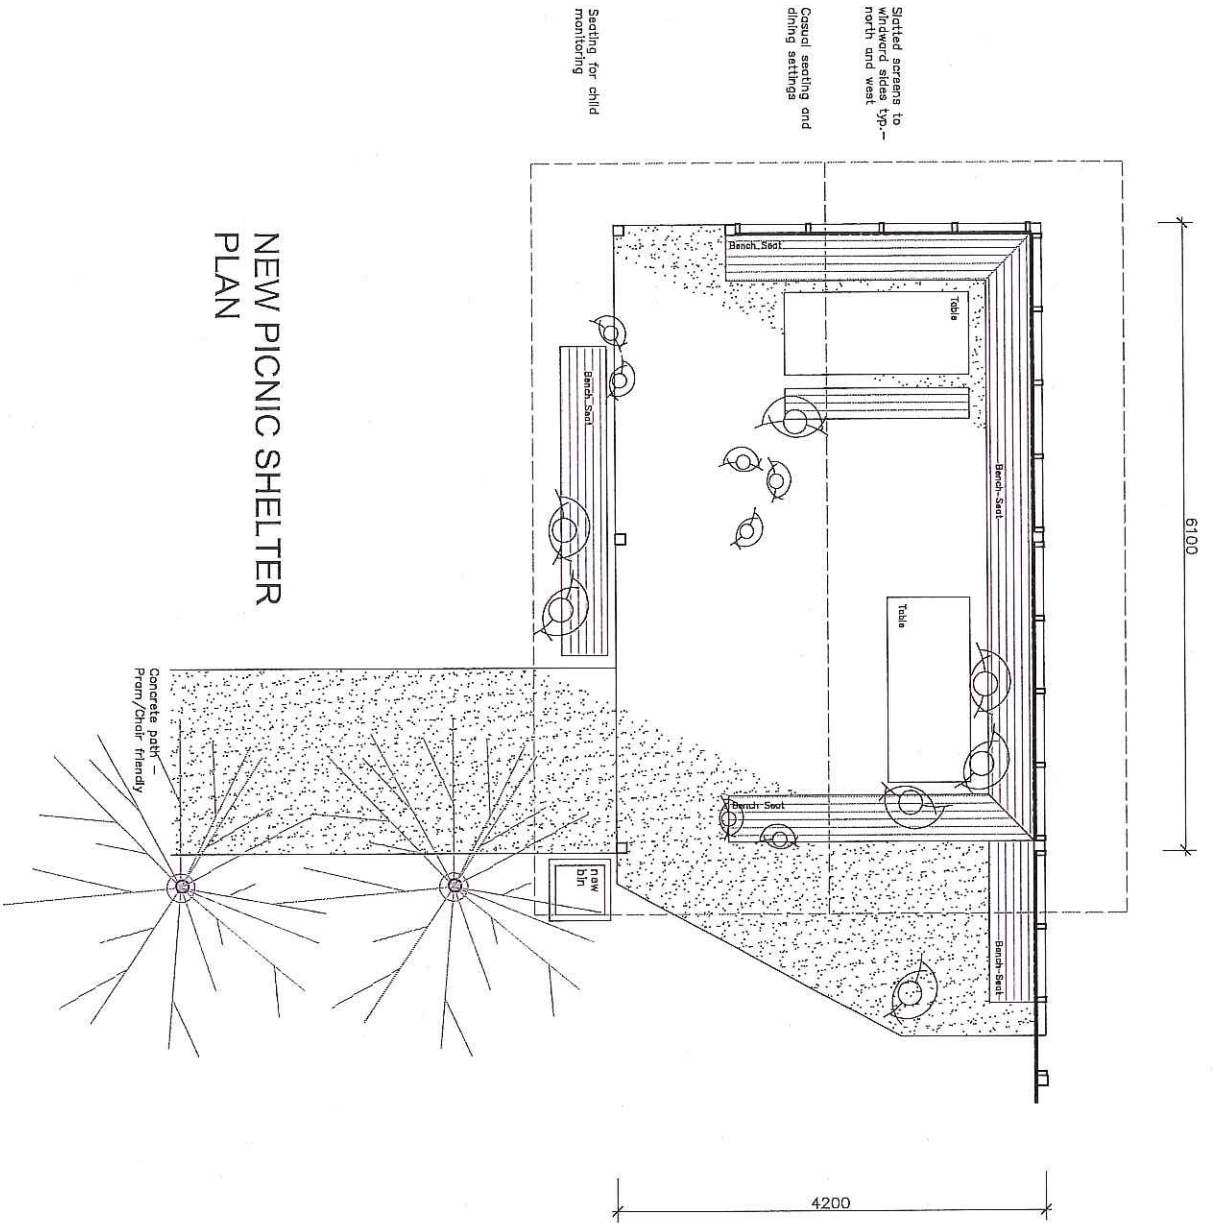

NEW PICNIC SHELTER  
PLAN


Issue ID	Revision ID	Description	Date

PROJECT: New BBQ Shelter  
 ADDRESS: Train Park, Perth  
 CLIENT: Northern Midlands Council

drawing: PLAN - PICNIC SHELTER  
 scale: 1:50 @ A3  
 date: 26.11.19  
 dwg #: A05 -


7/19 WILLIAM STREET  
 LAUNCESTON, TAS 7250  
 phone: 03 6334 4999  
 email: admin@denman.studio  
 www: denman.studio

NEW PICNIC SHELTER

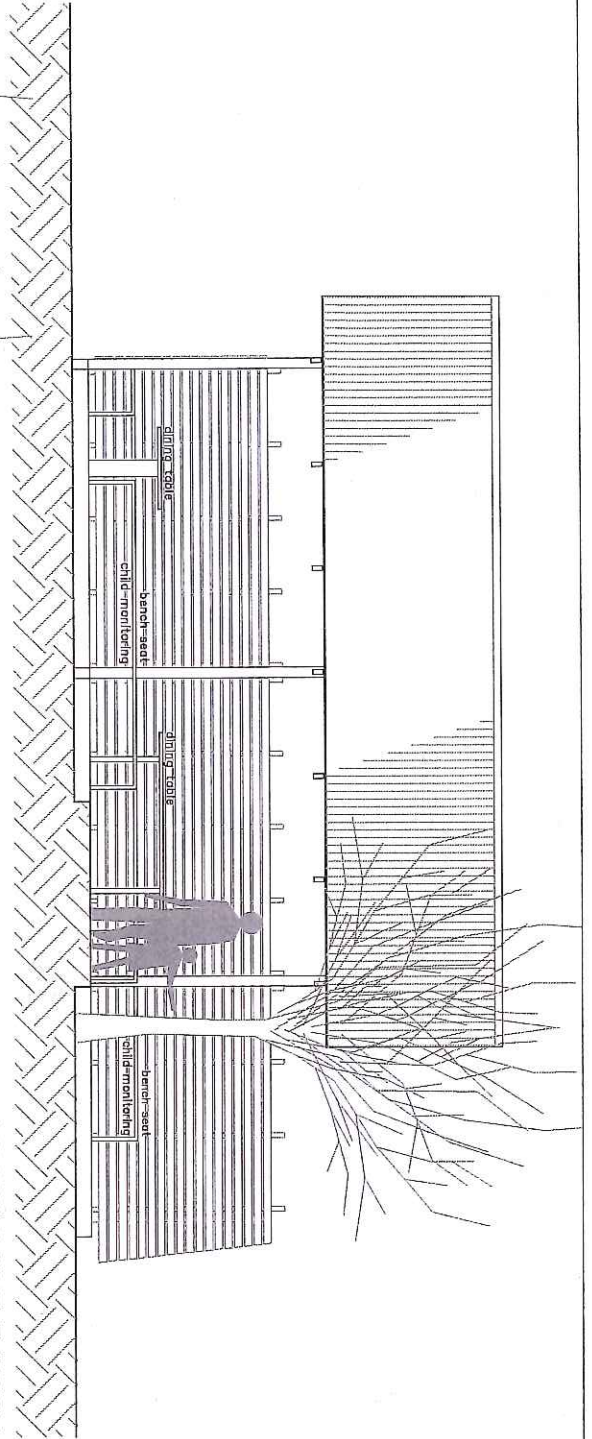

SOUTH EAST ELEVATION

NEW PICNIC SHELTER

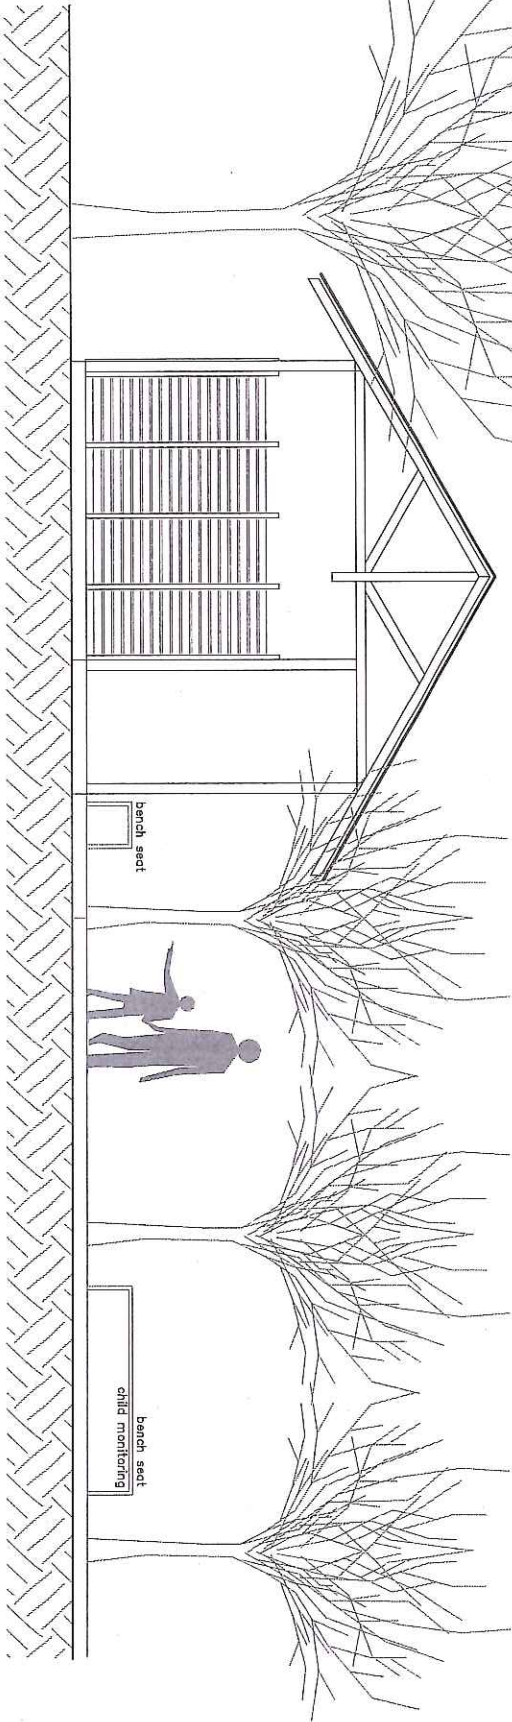

SOUTH WEST ELEVATION

Issue ID	Revision ID	Description	Date

PROJECT: New BBQ Shelter  
 ADDRESS: Train Park, Perth  
 CLIENT: Northern Midlands Council

drawings: ELEVATIONS - PICNIC SHELTER  
 scale: 1:50 @ A3  
 date: 26.11.19  
 7/19 WILLIAM STREET  
 LANCASTER, WA 7300  
 phone: 08 9234 4699  
 email: david@wmsa.com.au  
 www: www.wmsa.com.au

dwg #: A06 -