

PLAN 3

PLANNING APPLICATION PLN-19-0242

75 WELLINGTON STREET, LONGFORD

ATTACHMENTS

- A Application & plans
- B Responses from referral agencies
- C Representations & applicant's response

Details of operations:

Manufacture of furniture, recovery of furniture, retrim of car, boat and motor bike seats.

Hours of operations

Monday: 8-5

Tuesday: 8-5

Wednesday: 8-5

Thursday: 8-5

Friday: 8-5

Saturday: 10-2

Sunday: By appointment

Anticipated noise:

Compressor throughout the day and occasional use of saws for woodworking.

Number of employees:

1 full time

1 part time

DI

EXHIBITED


1-410

No. 65

21.12

EXHIBITED  
No. 61

MGA

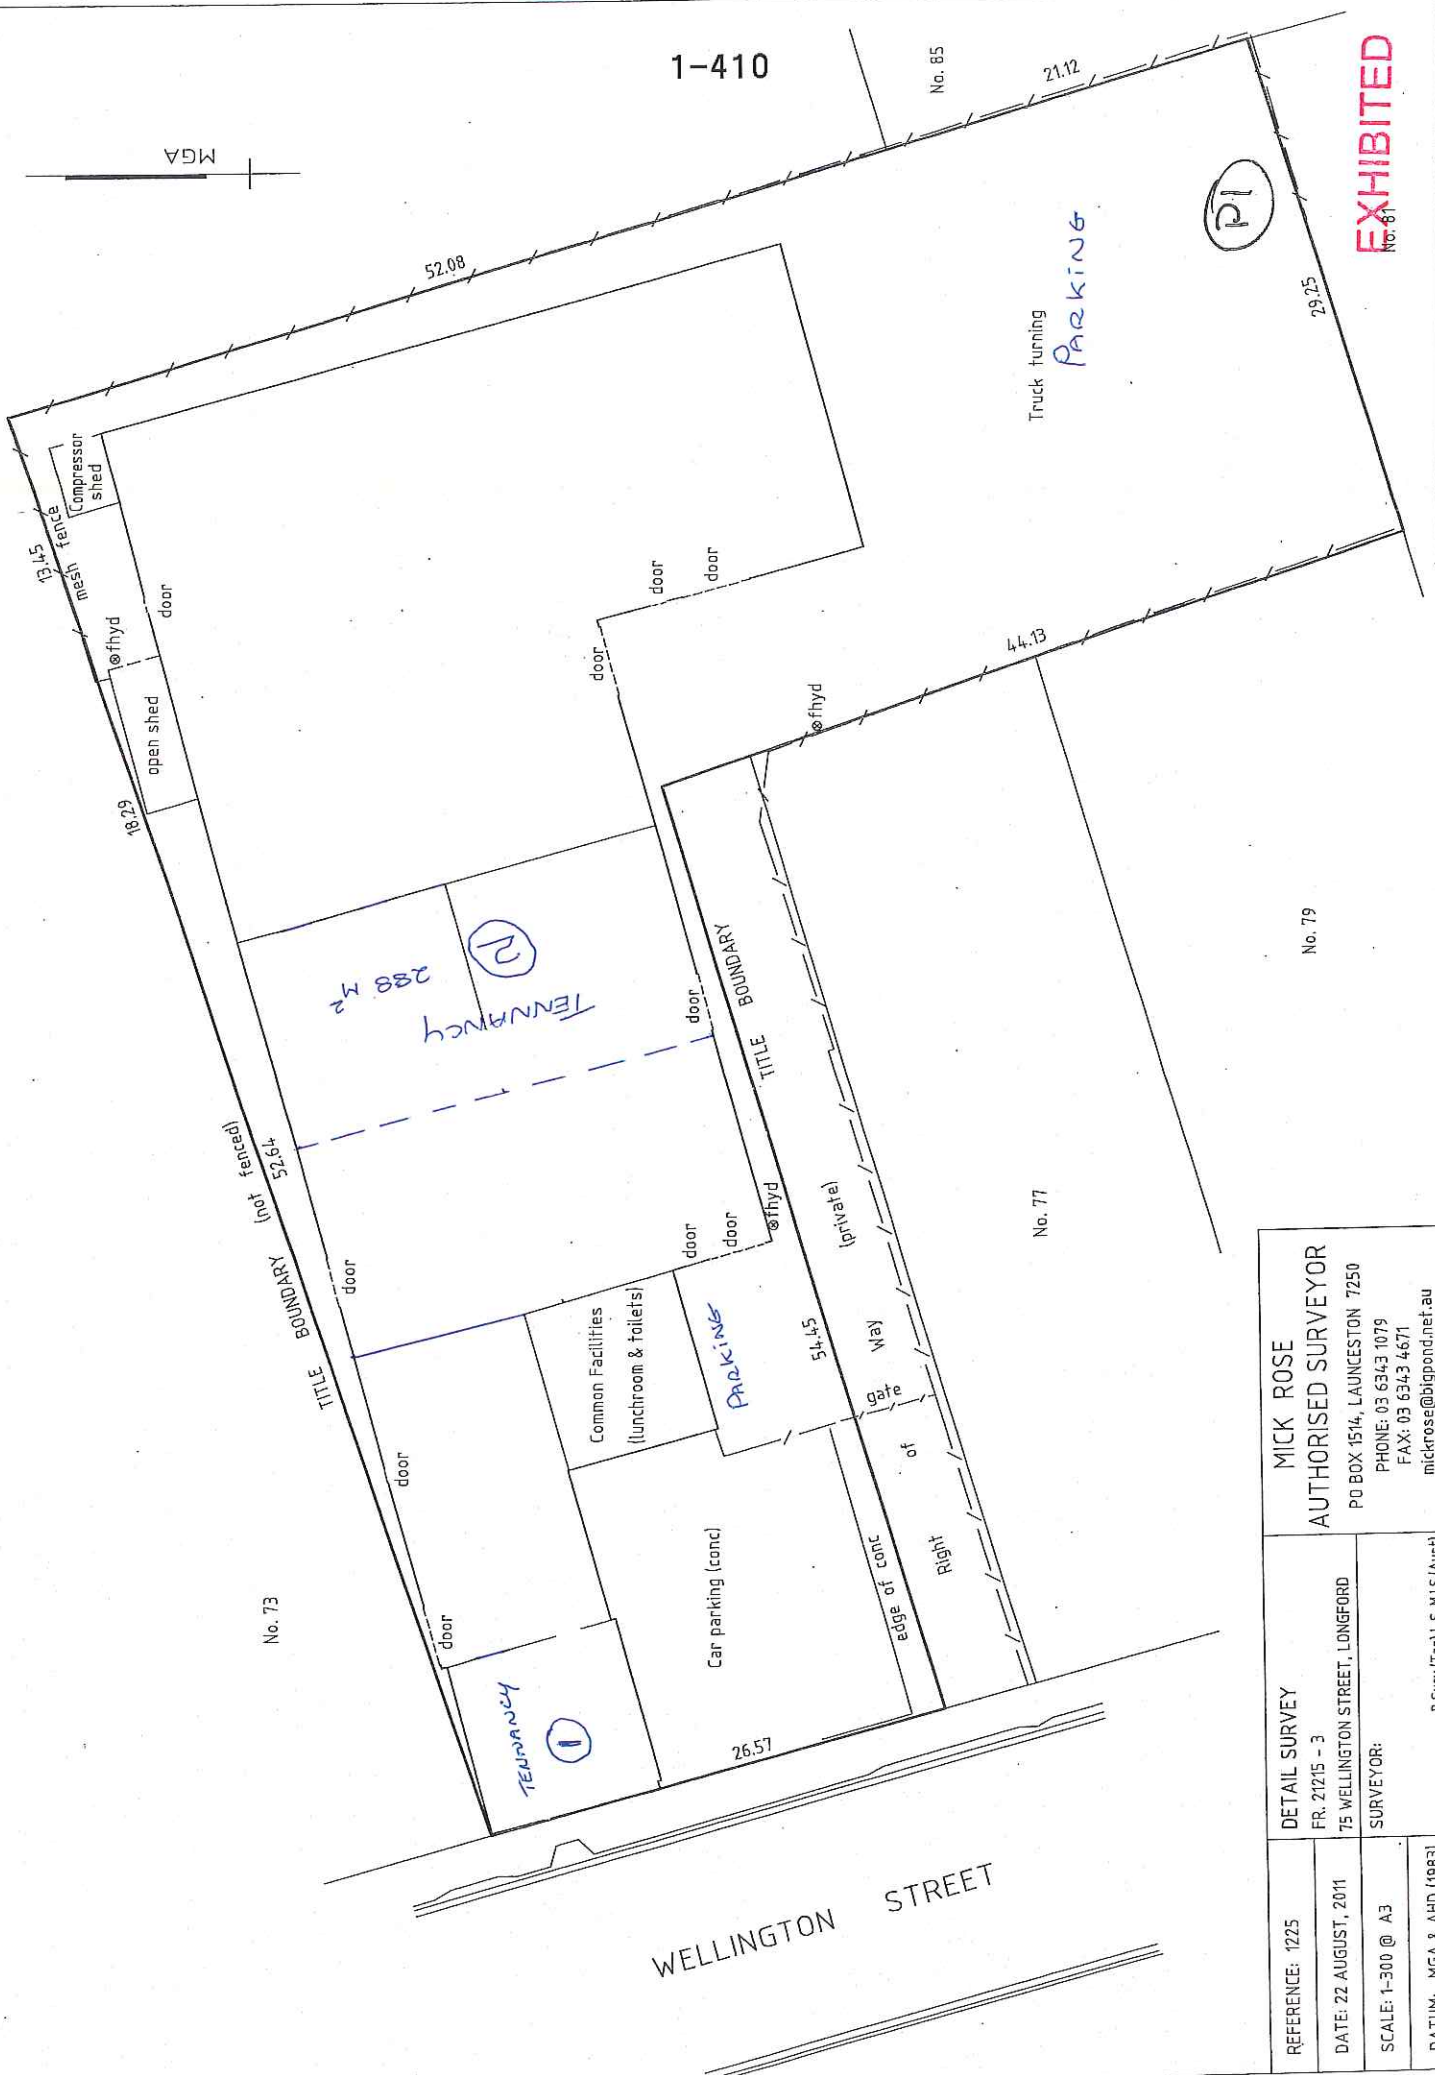


No. 79

No. 77

REFERENCE: 1225	DETAIL SURVEY	MICK ROSE
DATE: 22 AUGUST, 2011	FR. 21215 - 3	AUTHORISED SURVEYOR
SCALE: 1:300 @ A3	75 WELLINGTON STREET, LONGFORD	PO BOX 1514, LAUNCESTON 7250
DATUM: MGA & AHD (1963)	SURVEYOR:	PHONE: 03 6343 1079
		FAX: 03 6343 4671
		mickrose@bigpond.net.au
		B.Surv.(Tas), L.S., M.I.S. (Aust)



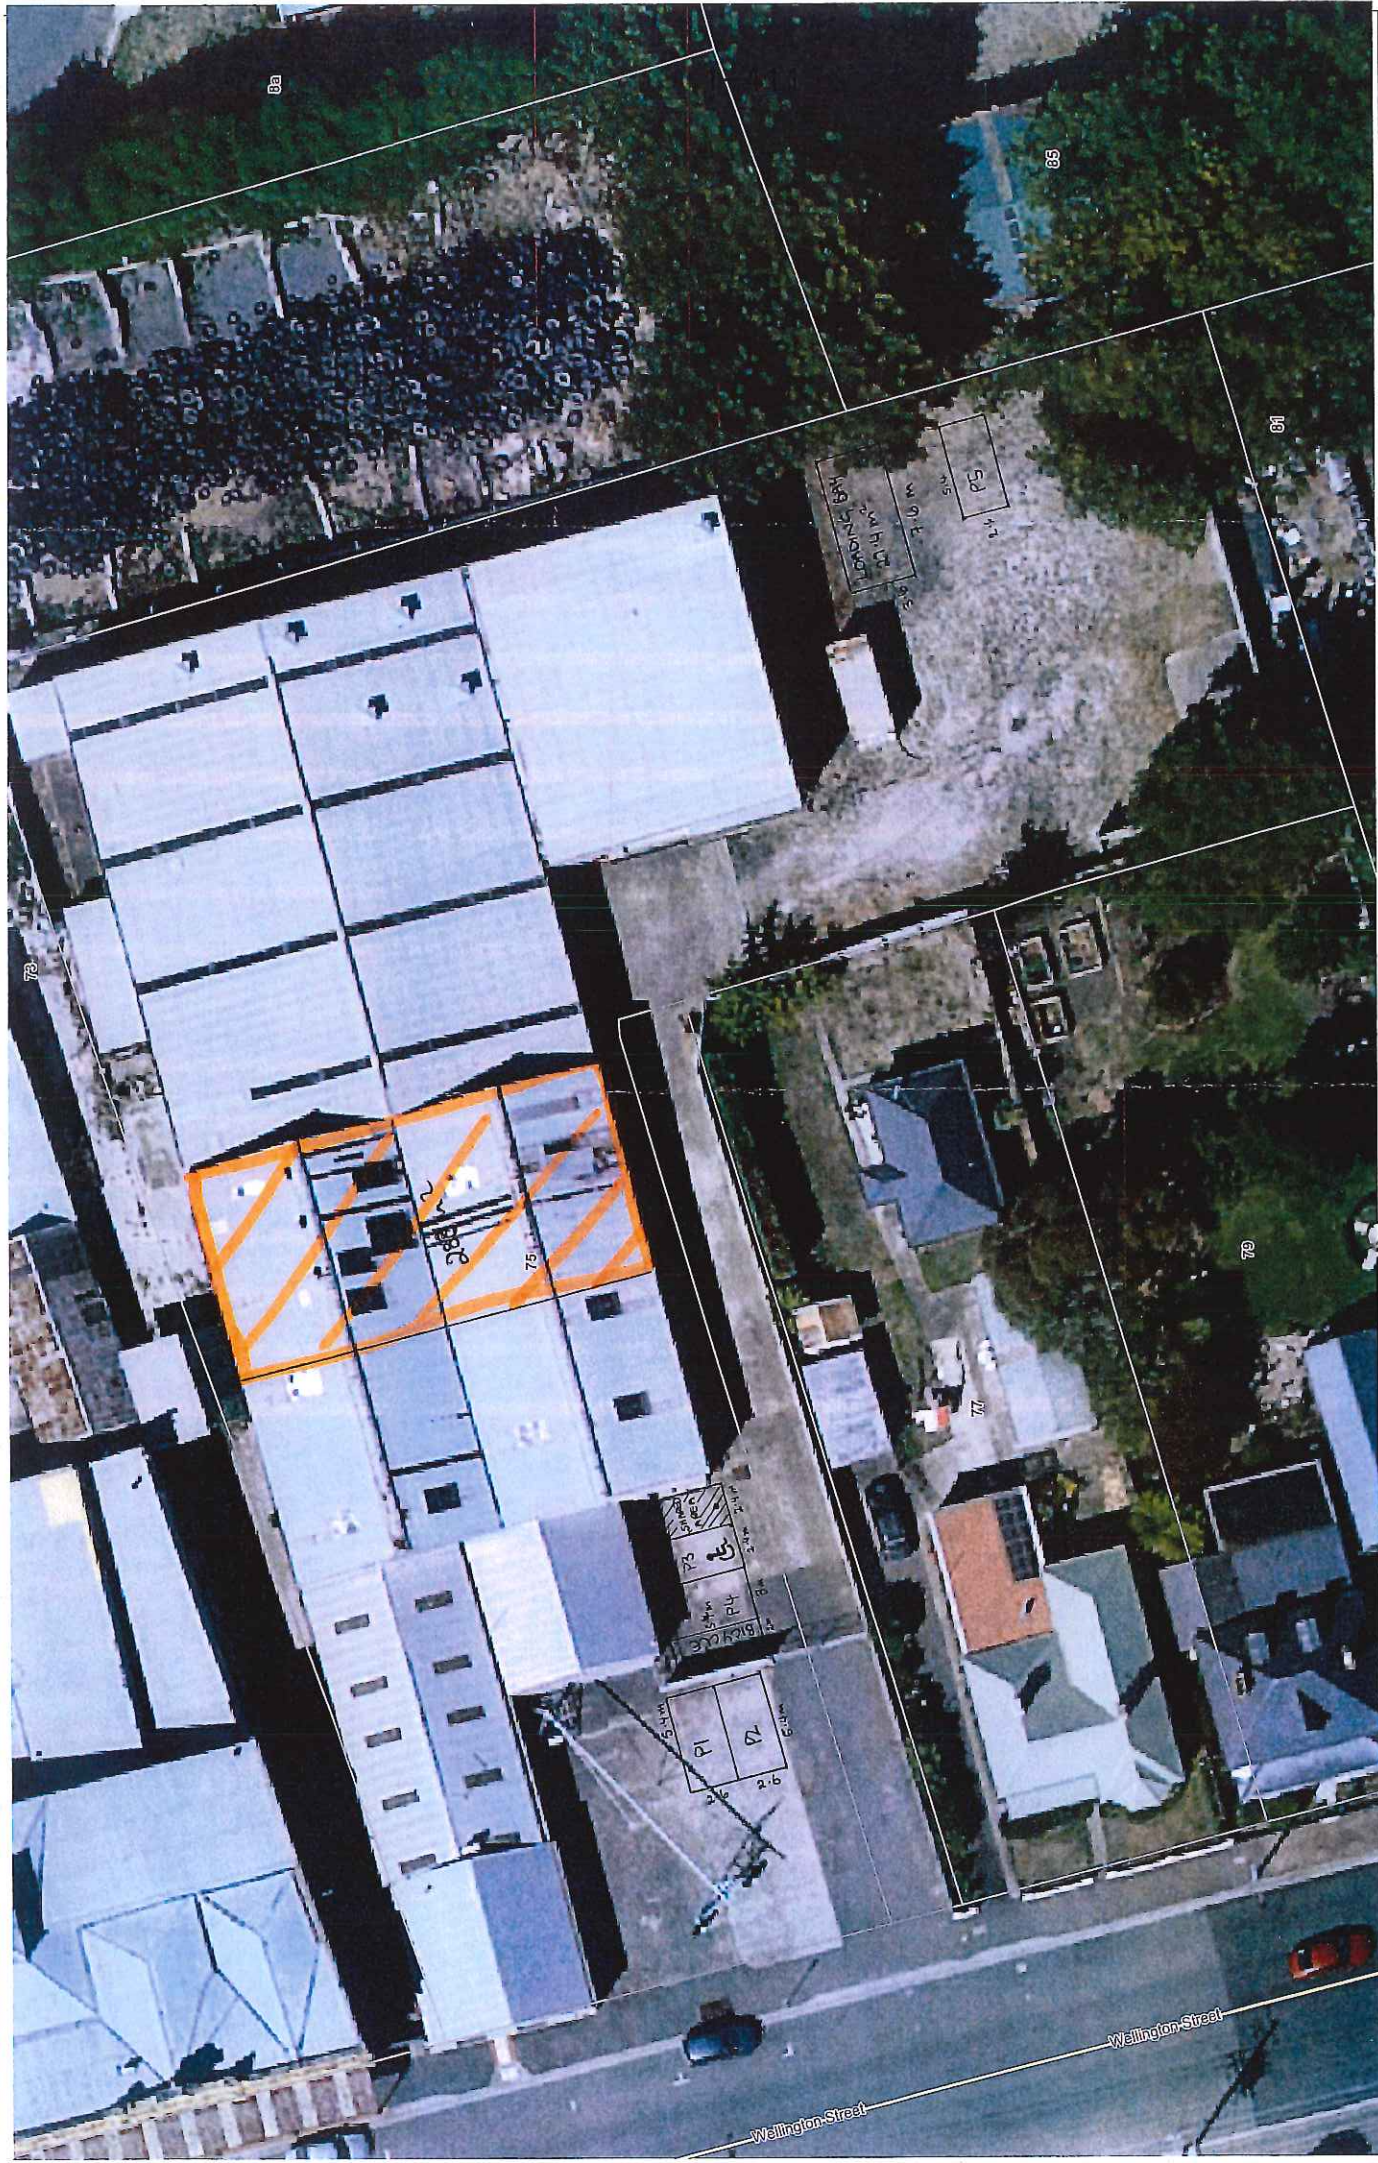

SITE PLAN - Parking  
 75 Wellington Street, Longford





# SEWTURE

FURNITURE & UPHOLSTER

150 cm

360 cm

## SEWTURE

FURNITURE & UPHOLSTER

TASMANIAN MADE QUALITY FURNITURE  
COMMERCIAL FURNITURE  
CUSTOM ORDERS  
UPHOLSTERY SUPPLIES  
MOTOR TRIMMING  
FREE QUOTES & ON SITE CONSULTATIONS

120 cm

240 cm

SEWTURE  
PICK-UP  
DELIVERY

50 cm

50 cm

## SEWTURE

FURNITURE & UPHOLSTER

ONLINE STORE:  
[www.sewture.com.au](http://www.sewture.com.au)

CONTACT:

Jamon - 0438 022 401    Zoe - 0438 058 474  
[hello@sewture.com.au](mailto:hello@sewture.com.au)

MON - MON  
0.00AM - 0.00PM  
OR BY APPOINTMENT

120 cm

240 cm

## SEWTURE

FURNITURE & UPHOLSTER

50 cm


240 cm

1-412

EXHIBITED

P3



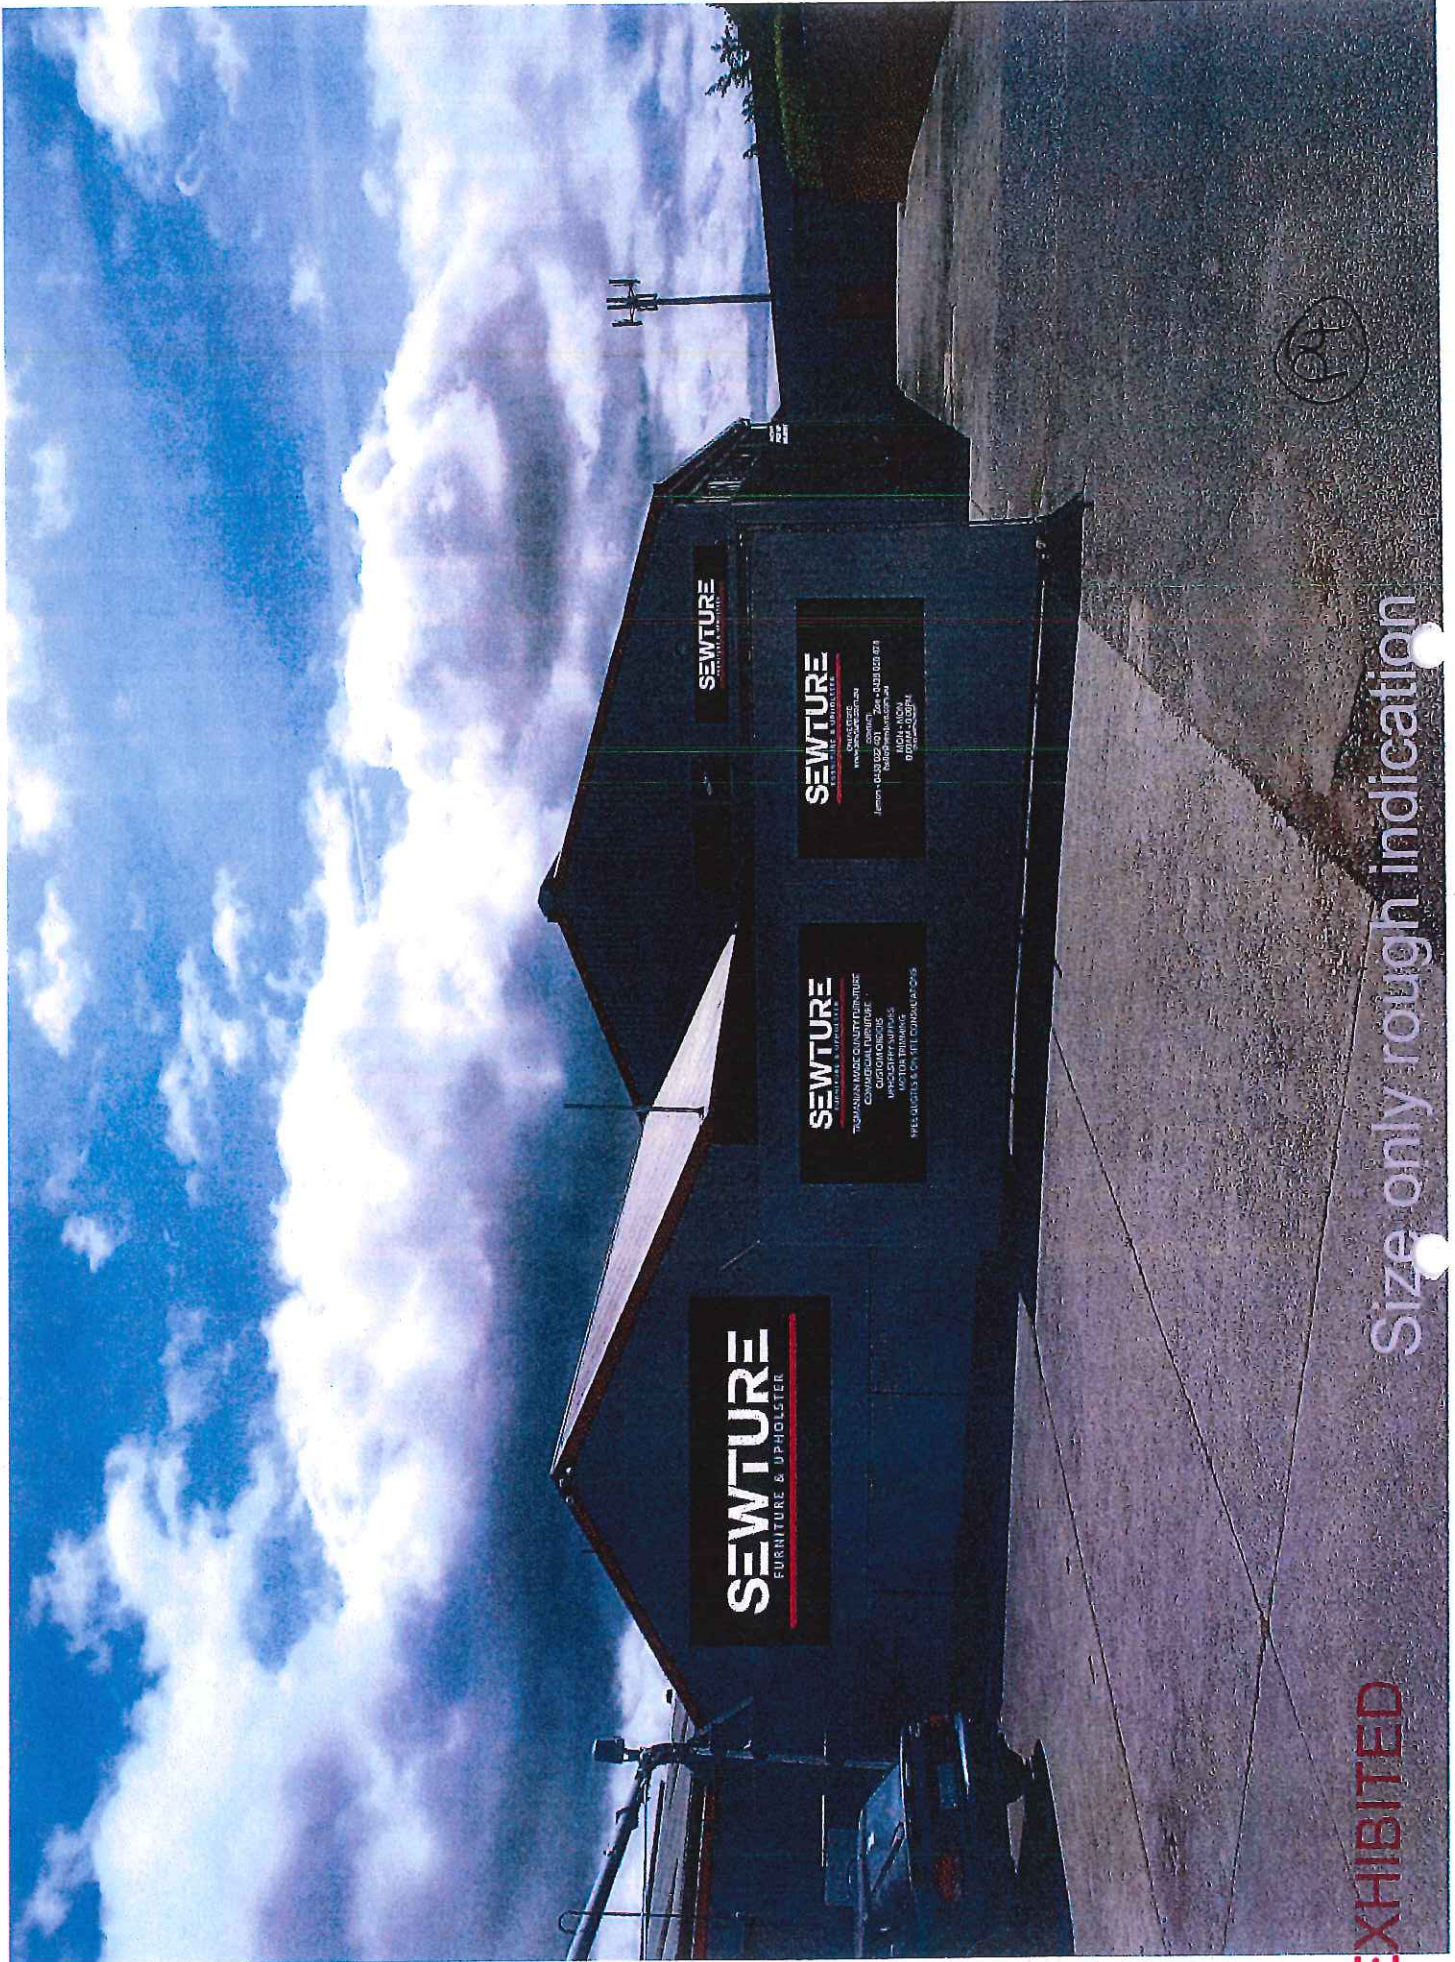

**SEWTURE**  
FURNITURE & UPHOLSTER

**SEWTURE**  
FURNITURE & UPHOLSTER

COMMERCIAL  
www.sewture.com.au  
Lynch - 0413 027 071 Fax - 0433 020 813  
Rushmore Rd, Campbell  
0 2034 - 00774  
Sydney NSW

**SEWTURE**  
FURNITURE & UPHOLSTER

— HIGH QUALITY MANUFACTURE —  
— CUSTOMER SERVICE —  
— CUSTOMER SUPPORT —  
— CUSTOMER SERVICE —  
— CUSTOMER SERVICE —  
— CUSTOMER SERVICE —

**SEWTURE**  
FURNITURE & UPHOLSTER

Size only rough indication

**EXHIBITED**